


	Height	Remarks
1 M.Bedroom	9'-6-1/2"	6x8@ 4'-0" o.c. Beams Align w/Verandah
2 Walk-In Closet	8'-1-1/2"	
3 Bedroom Entry	8'-1-1/2" max.	Flat Arch Ceiling 48" radius
4 M.Bath	8'-1-1/2" max.	7'-1-1/2" soffit @ Lav, Flat Arch @ Tub
5 Bedroom 2	9'-6-1/2"	
6 Bedroom 2 Closet	8'-1-1/2"	
7 Bedroom 3	9'-6-1/2"	
8 Bedroom 3 Closet	8'-1-1/2"	
9 Bedroom 3 Entry	8'-1-1/2" max.	Flat Arch Ceiling 48" radius
10 Bath 2	8'-1-1/2" max.	7'-1-1/2" soffit @ Lav, Flat Arch @ Tub
11 Bath 3	8'-1-1/2" max.	7'-1-1/2" soffit @ Lav, Flat Arch @ Sh.
12 Hallway	8'-1-1/2" max.	Flat Arch Ceiling 48" radius
13 Office	9'-6-1/2"	6x8@ 5'-0" o.c. Beam Ceiling
14 Office Closet	8'-1-1/2"	
15 Entry Hall West	8'-1-1/2" max.	Flat Arch Ceiling 48" radius
16 Entry	14'-6-3/4" PL	17'-5-1/2" max. approx. @ Ridge
17 Entry Hall East	8'-1-1/2" max.	Flat Arch Ceiling 48" radius
18 Entry Closet West	8'-1-1/2"	
19 Entry Closet East	8'-1-1/2"	
20 Living/Entry Arch	10'-3-1/2" max.	Flat Arch with 10'-3-1/2" Radius
21 Living Room	12'-2-1/4" PL	17'-5-1/2" max. approx. @ Ridge
22 Dining Room	9'-6-1/2"	6x8@ 6'-0" o.c. Beam Ceiling
23 Dining/Living Arch	8'-4" max.	Flat Arch with 7'-6" Radius
24 Kitchen/Dining Arch	8'-1-1/2" max.	Flat Arch Ceiling 48" radius
25 Kitchen/Family	9'-6-1/2"	6x8@ 6'-0" o.c. Beam Ceiling
26 Kitchen Hall South	8'-1-1/2" max.	Flat Arch Ceiling 48" radius
27 Kitchen Hall North	8'-1-1/2" max.	Flat Arch Ceiling 48" radius
28 Bedroom 4	9'-6-1/2"	6x8@ 4'-0" o.c. Beams Align w/Verandah
29 Bedroom 4 Closet	8'-1-1/2"	
30 Bedroom 4 Entry	8'-1-1/2" max.	Flat Arch Ceiling 48" radius
31 Bath 4	8'-1-1/2" max.	7'-1-1/2" soffit @ Lav, Flat Arch @ Sh.
32 Bath 4 Closet	8'-1-1/2"	
33 Pantry	8'-1-1/2"	
34 Laundry	8'-1-1/2"	
35 Utility South	9'-6-1/2"	
36 Garage	9'-6-1/2"	
37 Utility North	9'-6-1/2"	
38 Game Room	9'-6-1/2"	6x8@ 5'-0" o.c. Beam Ceiling
39 Verandah@ Living	12'-2-1/4" PL	17'-5-1/2" max. approx. @ Ridge
40 Verandah@ M.Bed	8'-5" to 9'-6" ap	6x10 @ 4'-0" o.c. Beam Ceiling
41 Verandah @ Dining	8'-5" to 9'-6" ap	6x10 @ 4'-0" o.c. Beam Ceiling
42 Verandah 4 S. Arches	8'-1-1/2" max.	Flat Arch with 13'-4" Radius
43 Verandah 4 E/W Arch	8'-1-1/2" max.	Flat Arch with 5'-7" Radius
Flat Arches 42 & 43 to match spring point and max. height.		
44 Collector Garage	12'-0" PL	5/8" G.B. over Pre-Fab Trusses @ 24" o.c.
45 Col. Garage Bath	8'-1-1/2"	

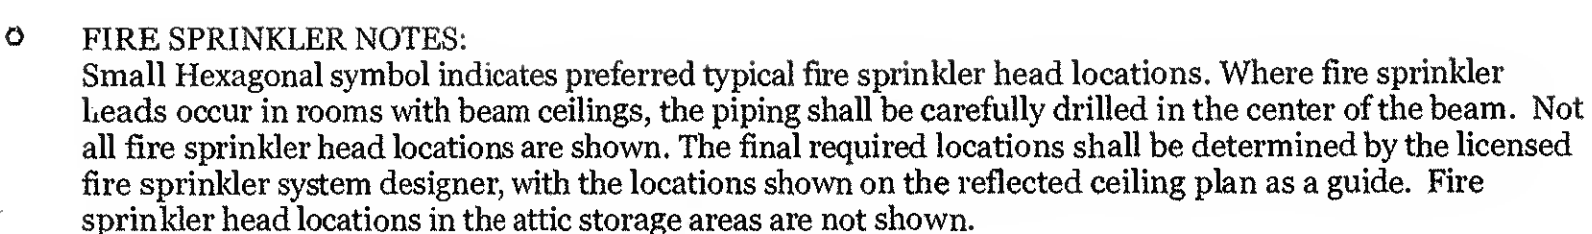

Reflected Ceiling Plan